



NO.	BY	DATE	REVISIONS

APPROVED



2900 SOUTH QUINCY STREET,
SUITE 200
ARLINGTON, VIRGINIA 22206
PH (703) 824-5100
FAX (703) 571-6210


TERPS Departure Surface Analysis
Runway 15
MARTIN STATE AIRPORT
BALTIMORE, MARYLAND

DATE: Apr 29, 2005
SHEET 1

RUNWAY 15-33 CENTERLINE PROFILE

HORIZONTAL SCALE = 1:300
VERTICAL SCALE = 1:30

NOTE:
1. AVERAGE HIGH TIDE ELEVATION = +4.0' (SOURCE: MARINE POLICE).
2. ALL RUNWAY ELEVATIONS AND DIMENSIONS ARE BASED ON THE A.M.P.

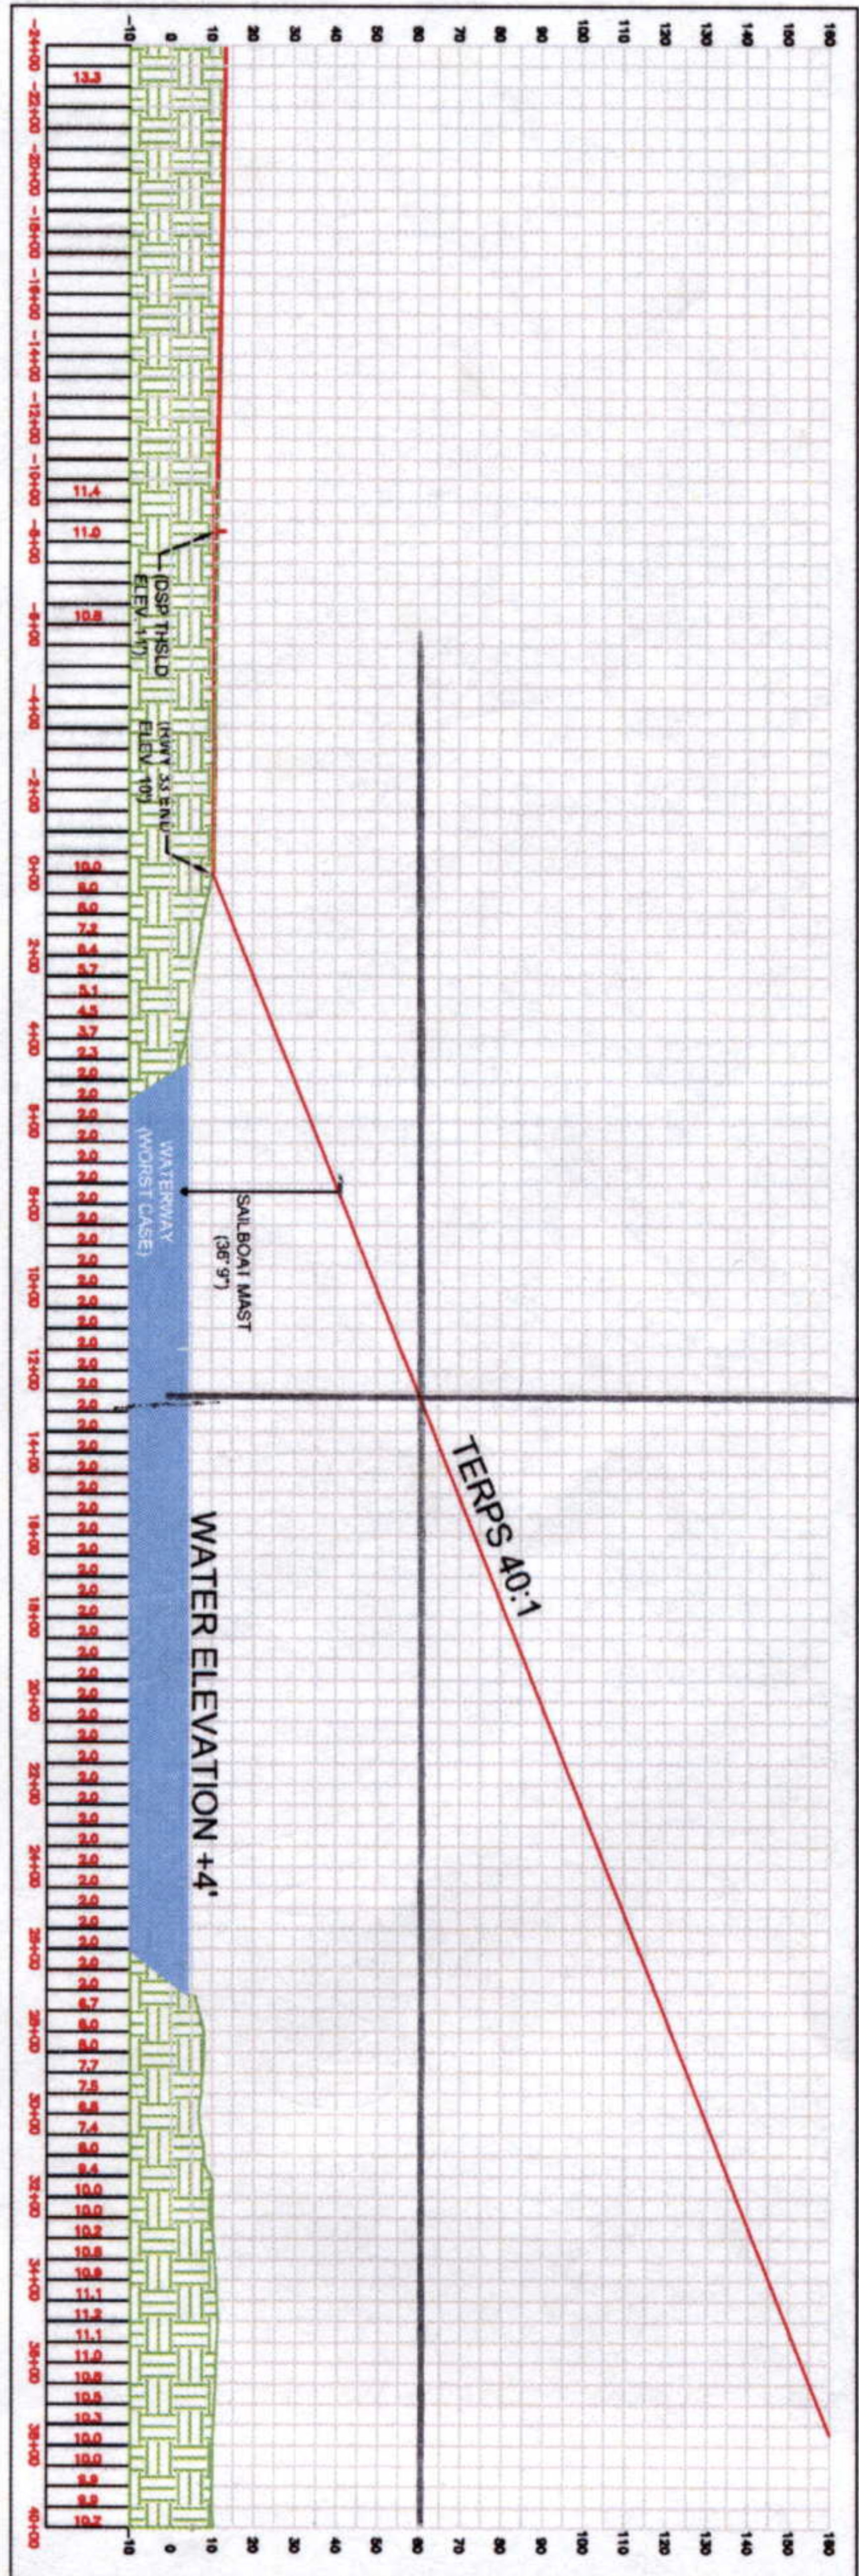

RUNWAY 15-33 PLAN

SCALE = 1:300

